


Pearl to High

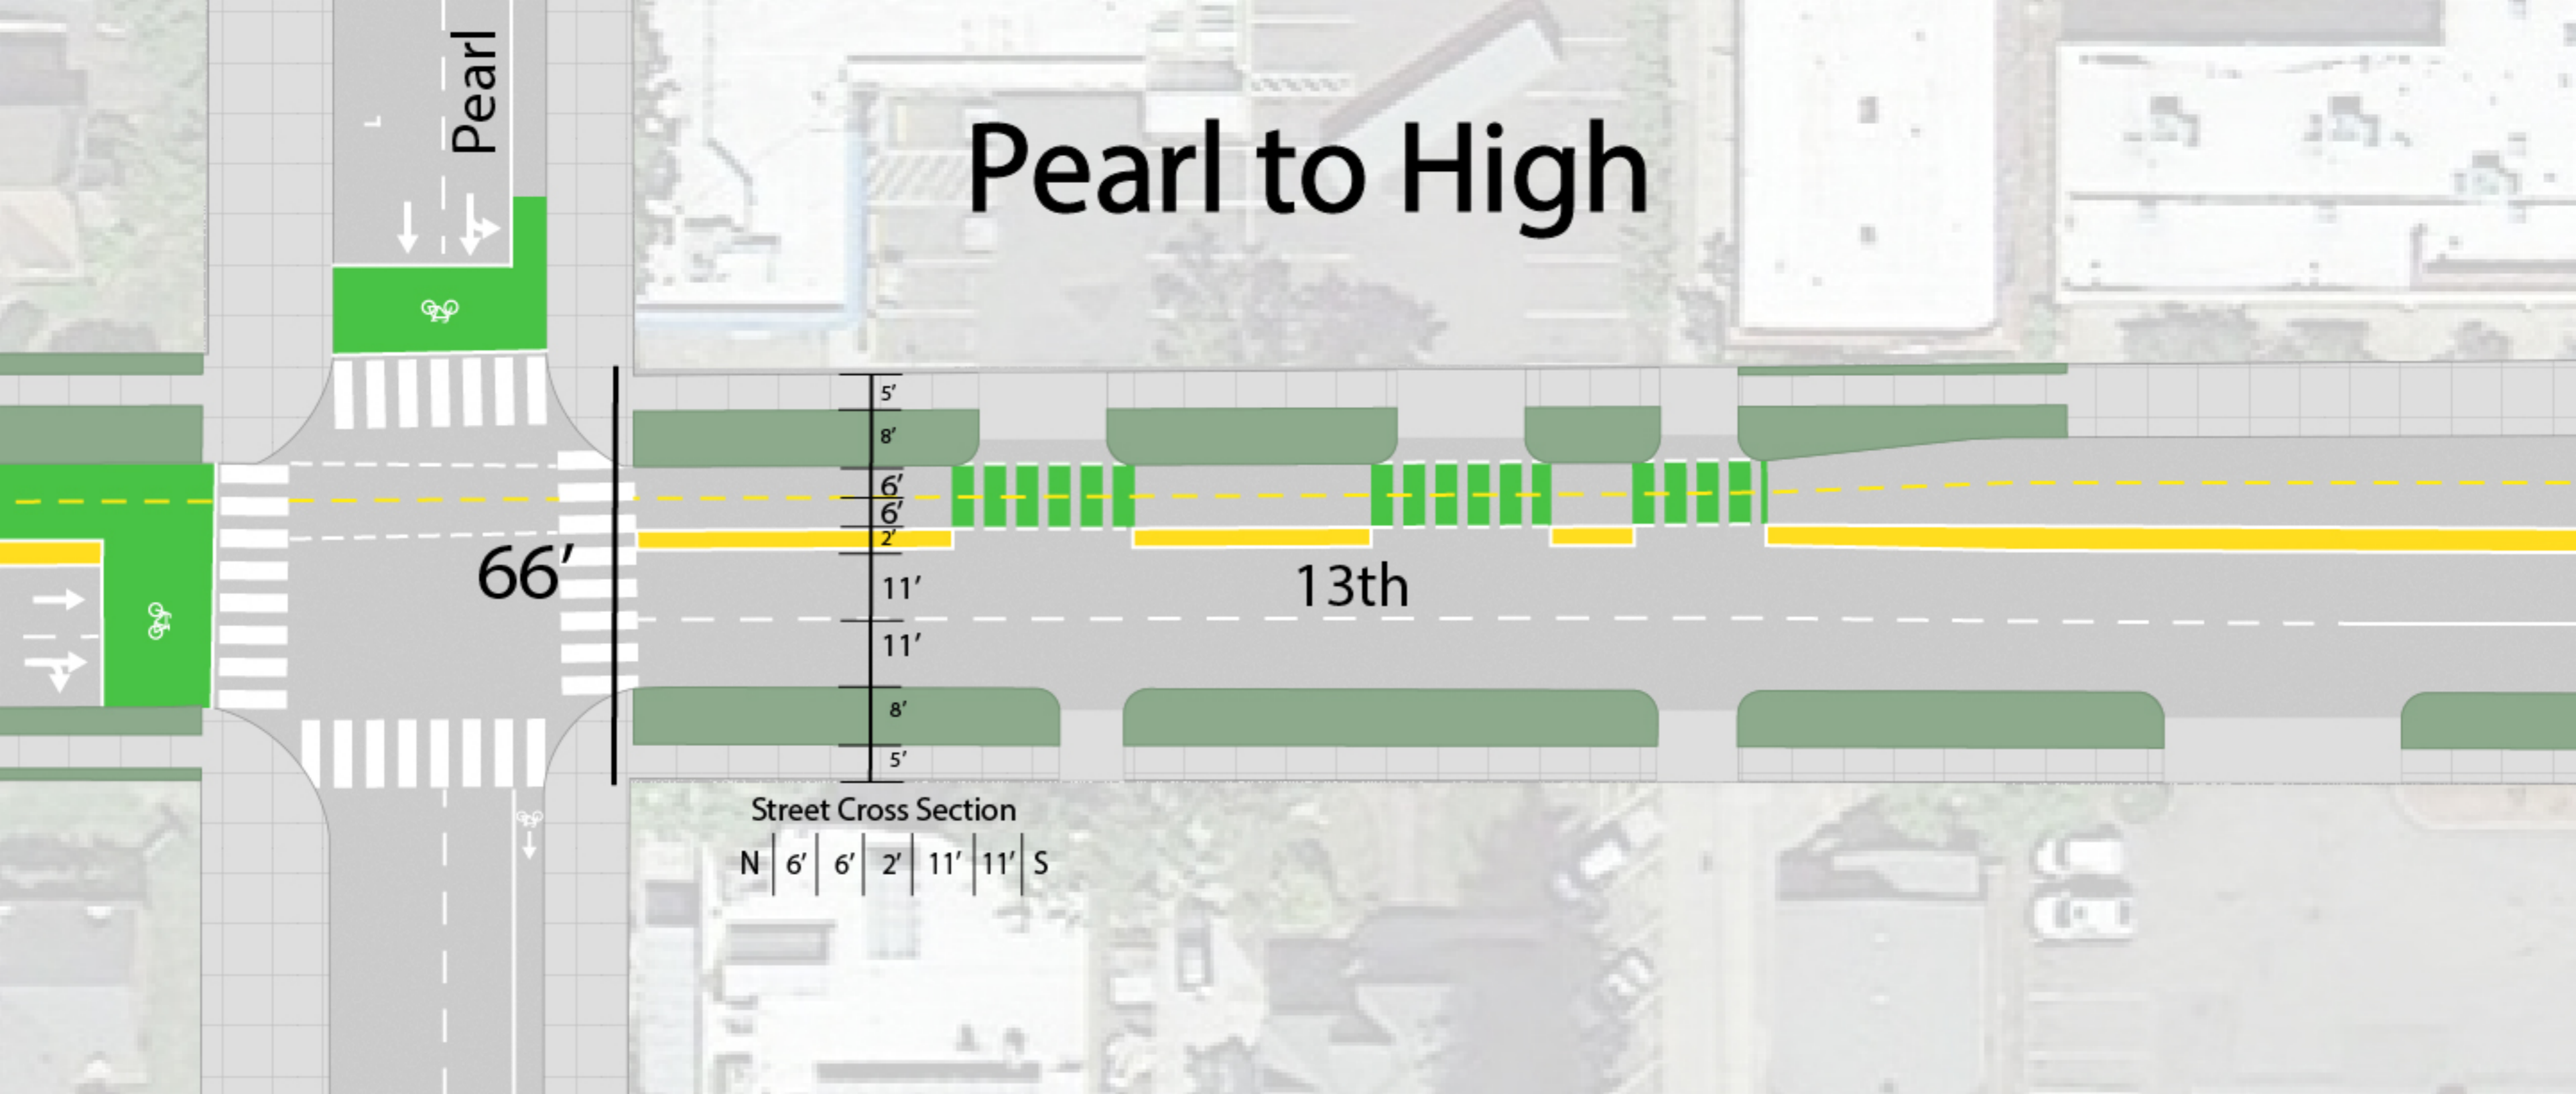

Pearl

66'

13th

Street Cross Section
N | 6' | 6' | 2' | 11' | 11' | S