
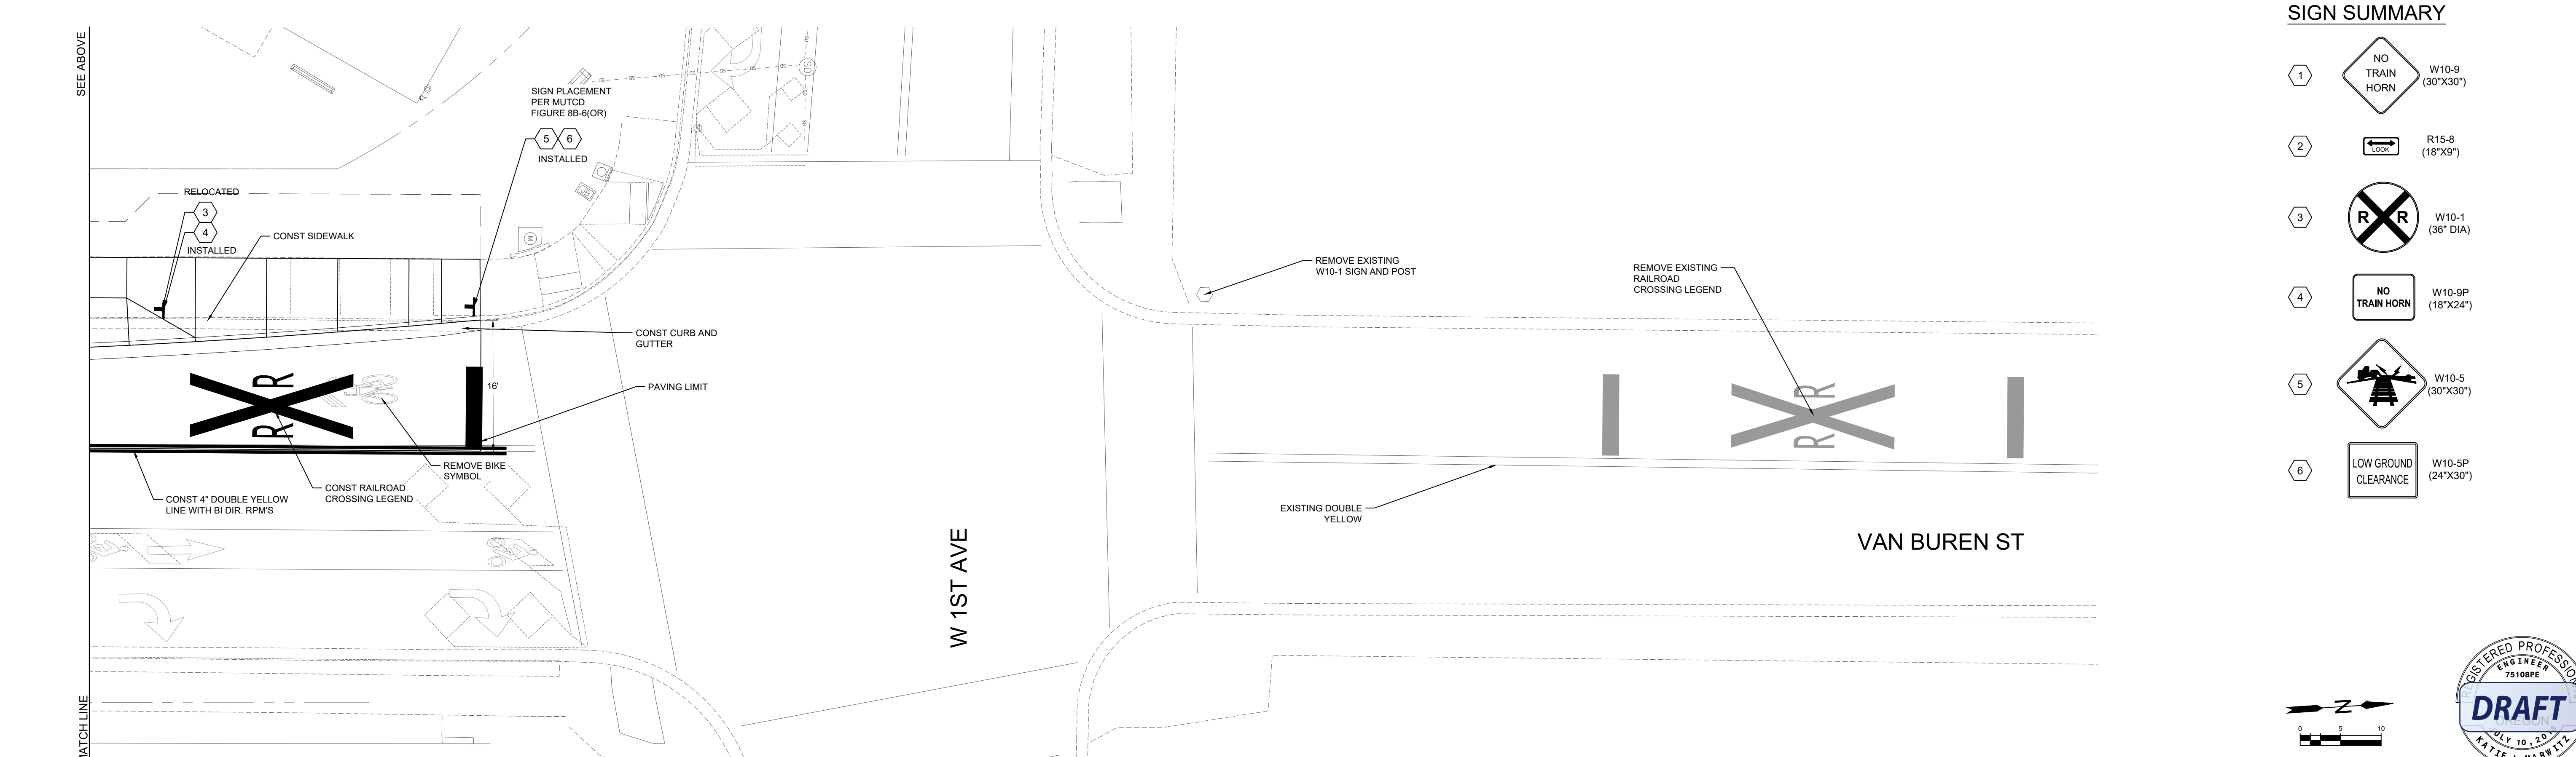



# VAN BUREN ST PLAN VIEW - FOUR QUADRANT GATE SYSTEM

US DOT NO. 756-536V  
RRMP 648.20 VAN BUREN ST

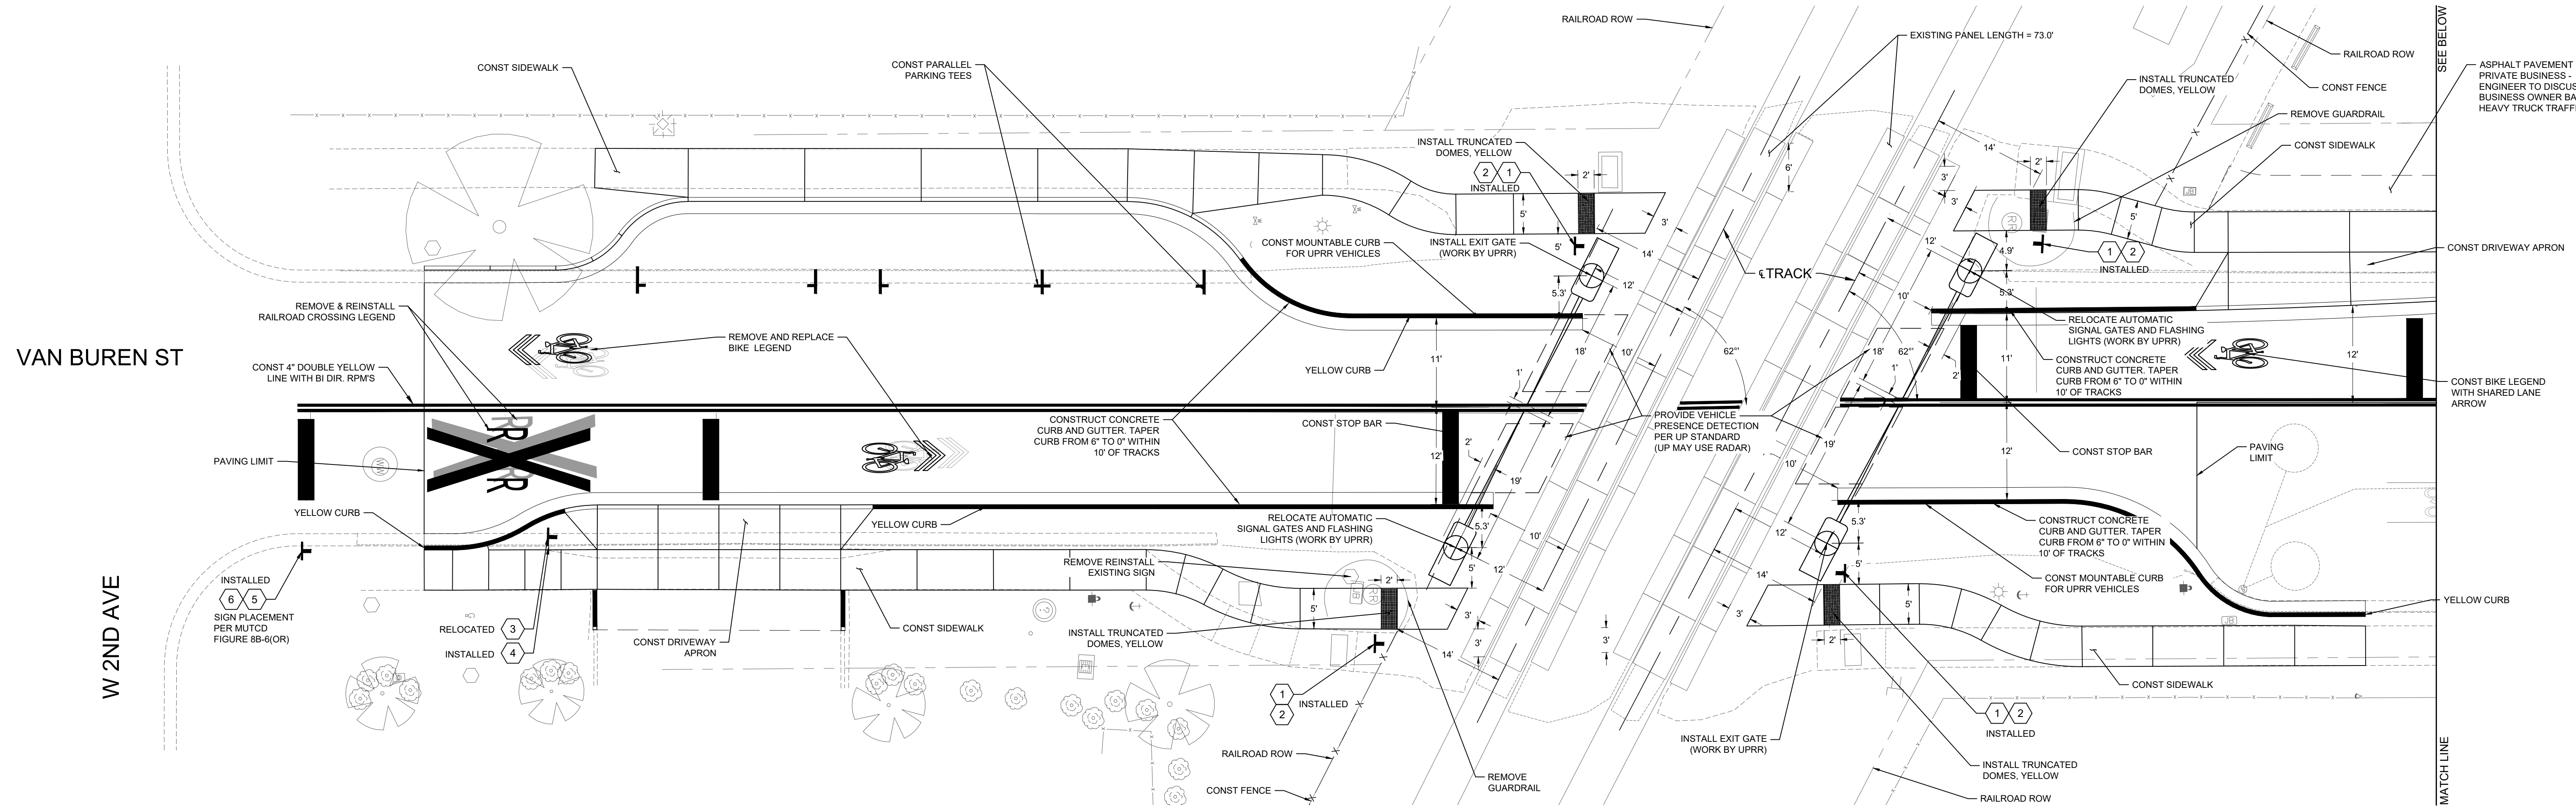

### SIGN SUMMARY

- 1 NO TRAIN HORN W10-9 (30"x30")
- 2 R15-8 (18"x9")
- 3 W10-1 (36" DIA)
- 4 NO TRAIN HORN W10-9P (18"x24")
- 5 W10-5 (30"x30")
- 6 LOW GROUND CLEARANCE W10-5P (24"x30")

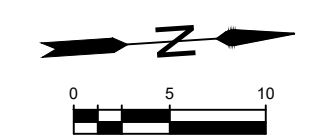

DATE	SCALE	DESIGNED BY	DRAWN BY	CHECKED BY	PROJECT NO.	REV.	DATE	DESCRIPTION
3/11/2020	GRAPHIC	K. MARWITZ	A. FISHER	J. WILLER	955774			

RAILROAD QUIET ZONE - VAN BUREN STREET VAN BUREN ST PLAN VIEW - FOUR QUADRANT GATE SYSTEM	CITY OF EUGENE, OREGON DEPARTMENT OF PUBLIC WORKS ENGINEERING DIVISION
	2