


8TH AVE PLAN VIEW - FOUR QUADRANT GATE SYSTEM

US DOT NO. 756-547H
RRMP 646.86 8TH AVE

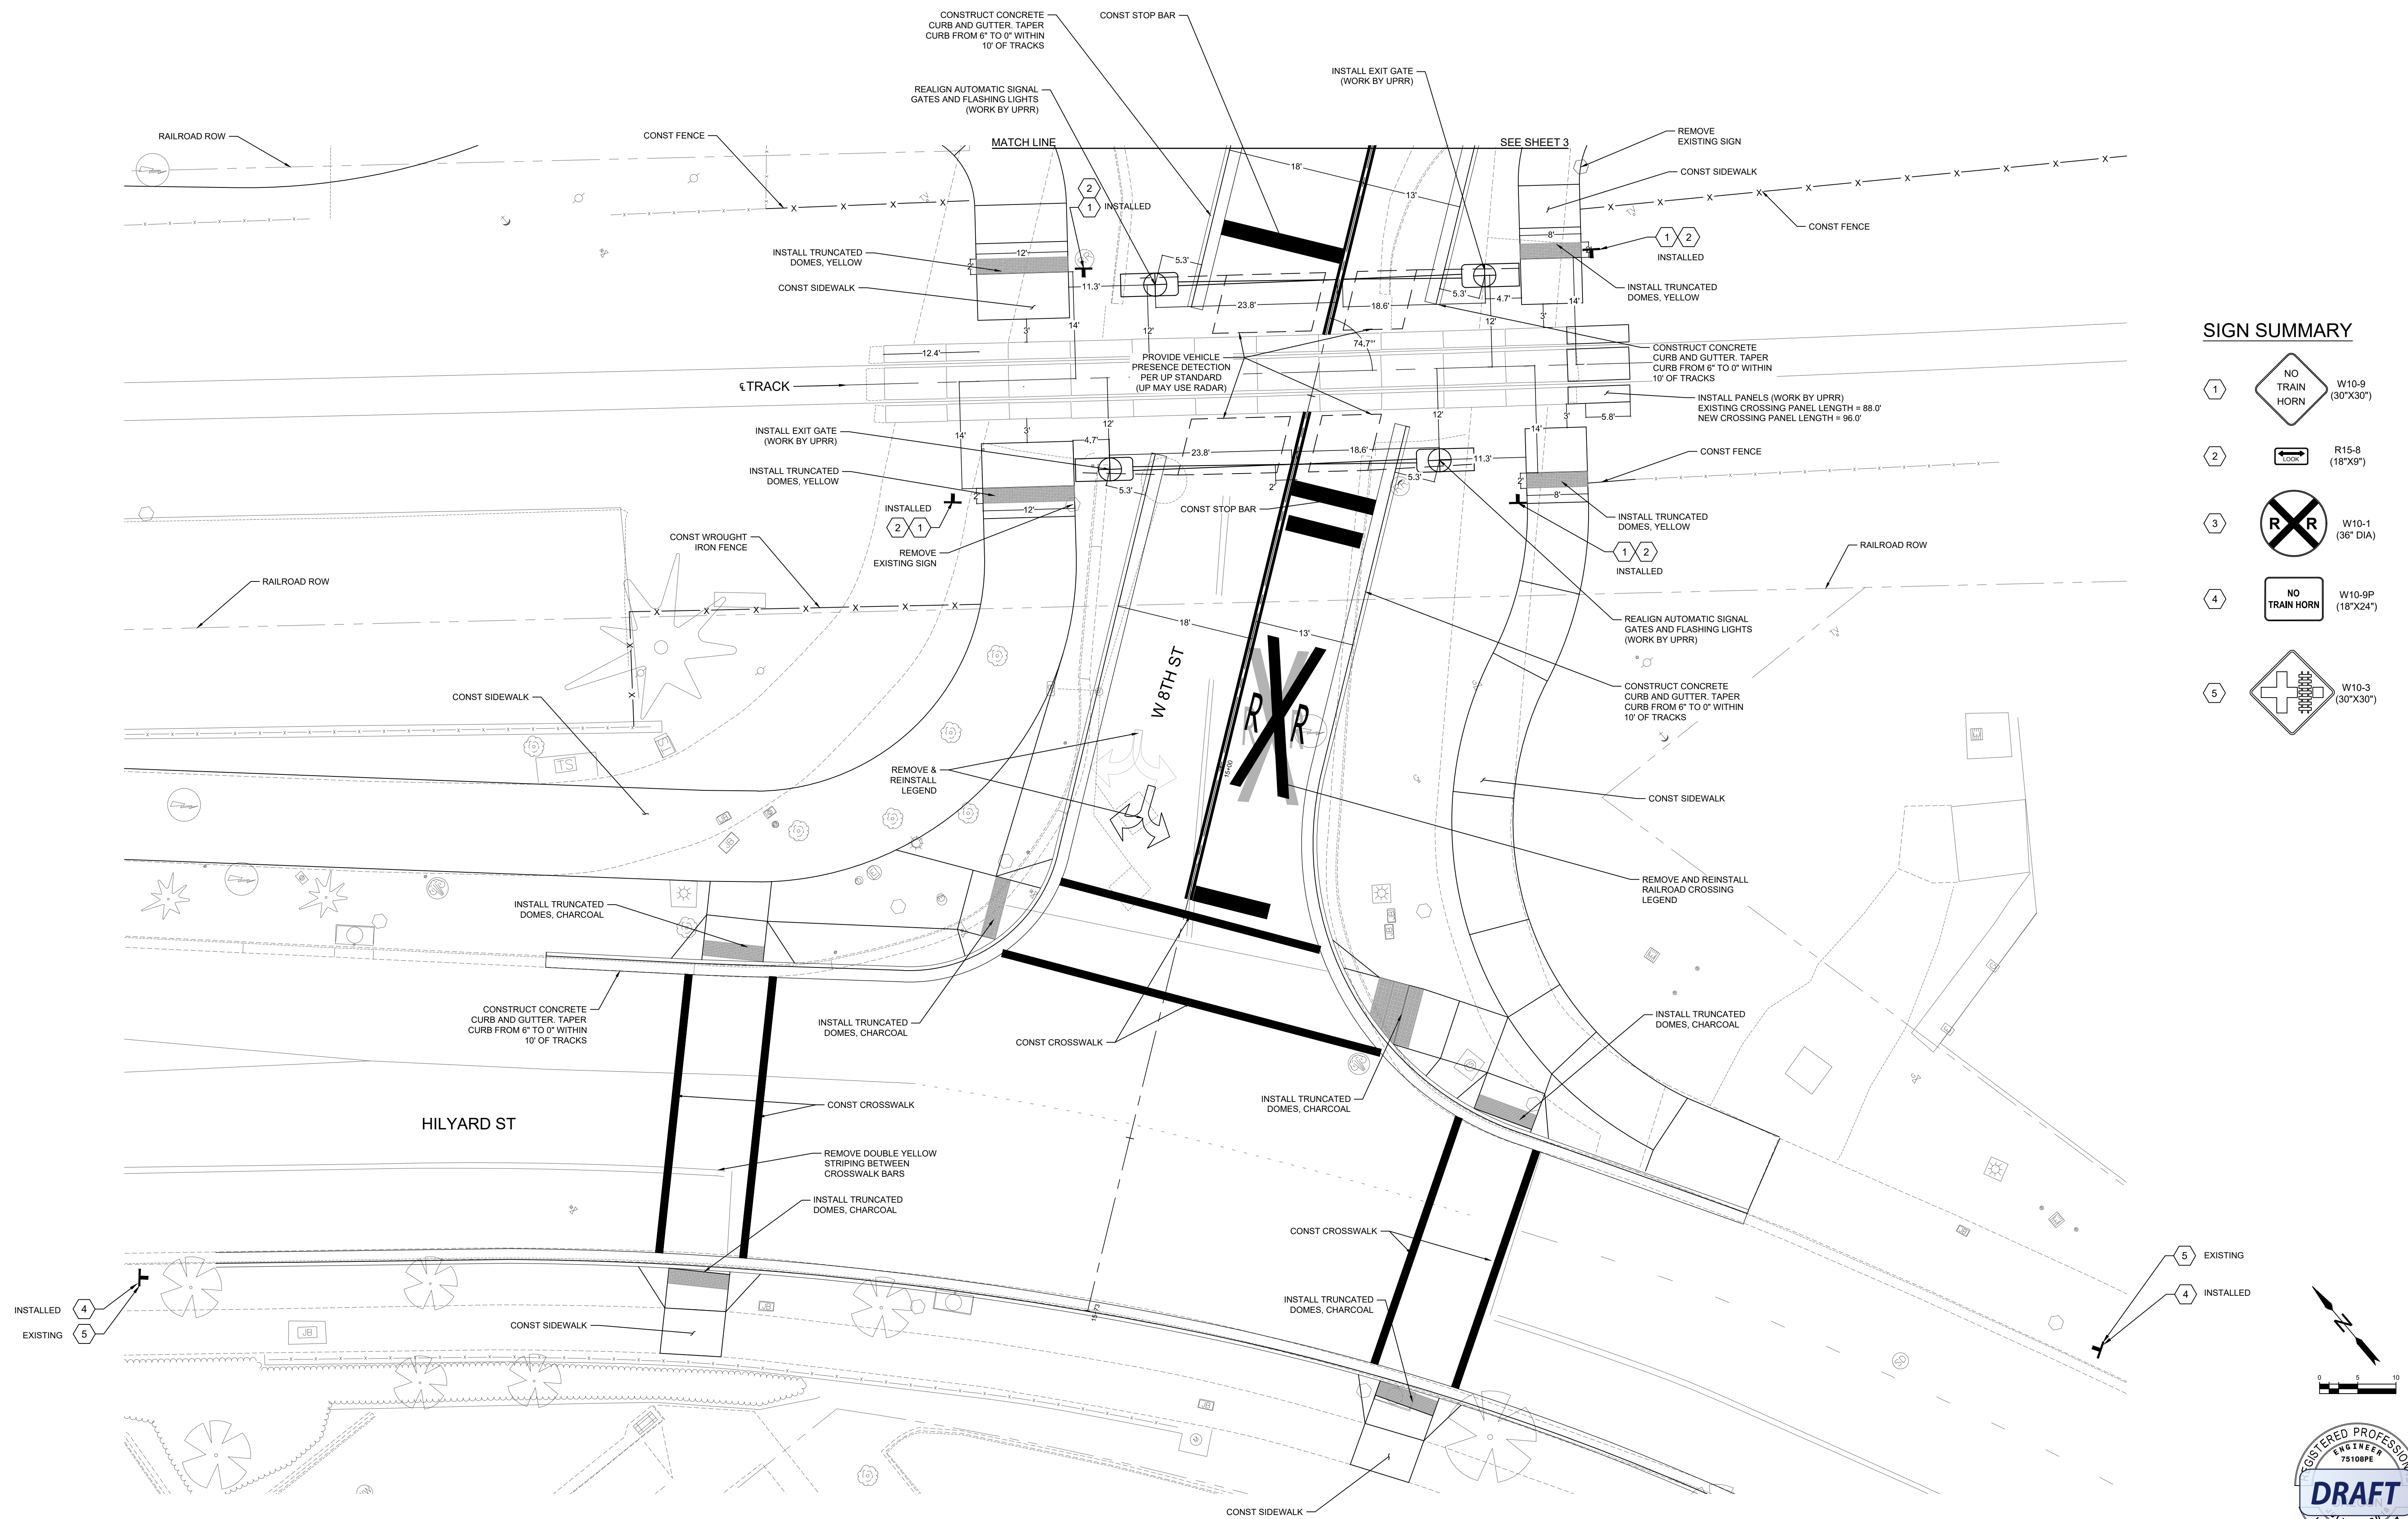


SIGN SUMMARY

- | | | |
|---|--|---------------------|
| 1 | | W10-9
(30"x30") |
| 2 | | R15-8
(18"x9") |
| 3 | | W10-1
(36" DIA) |
| 4 | | W10-9P
(18"x24") |
| 5 | | W10-3
(30"x30") |

DATE	12/16/2019	SCALE	GRAPHIC	DESIGNED BY	K. MARWITZ	DRAWN BY	A. FISHER
PROJECT NO.	955774	CHECKED BY	J. WILLER	DESCRIPTION	RAILROAD QUIET ZONE - 8TH AVE 8TH AVE PLAN VIEW - FOUR QUADRANT GATE SYSTEM		
REV.	955774	DATE					
BY							


RAILROAD QUIET ZONE -
8TH AVE
8TH AVE PLAN VIEW - FOUR
QUADRANT GATE SYSTEM

CITY OF
EUGENE, OREGON
DEPARTMENT OF PUBLIC WORKS
ENGINEERING DIVISION


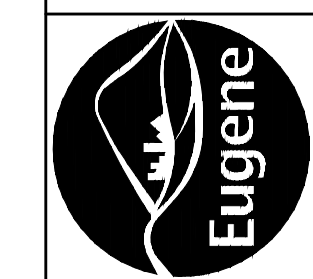


8TH AVE PLAN VIEW - FOUR QUADRANT GATE SYSTEM

US DOT NO. 756-547H
RRMP 646.86 8TH AVE

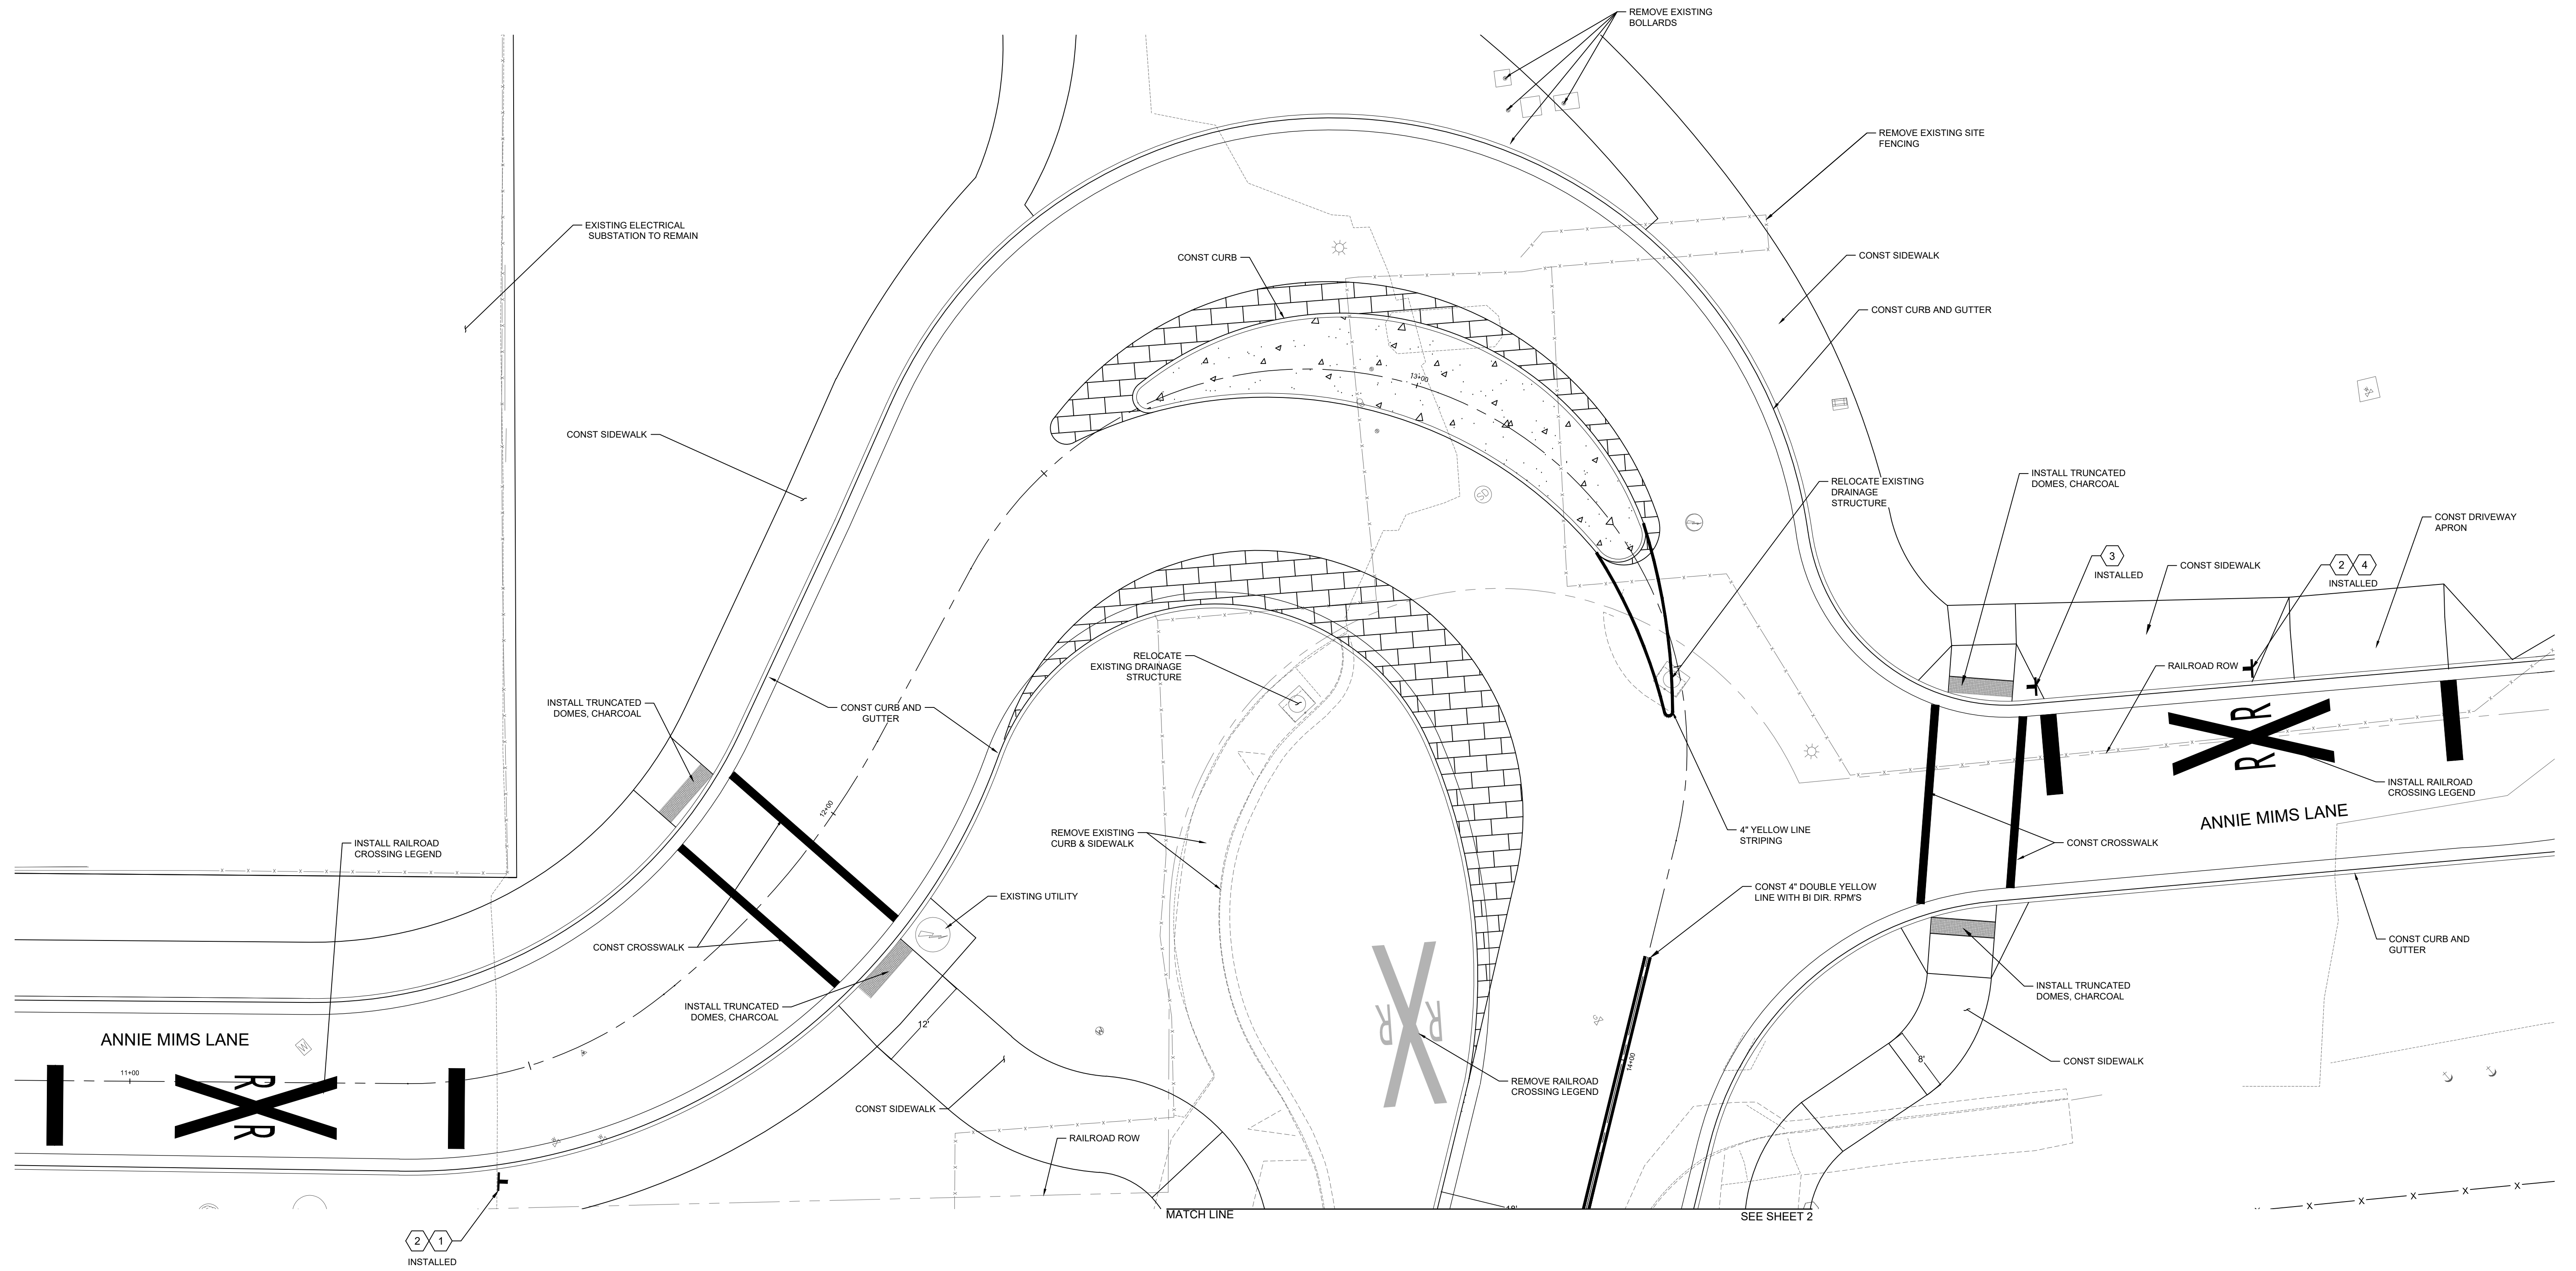

SIGN SUMMARY

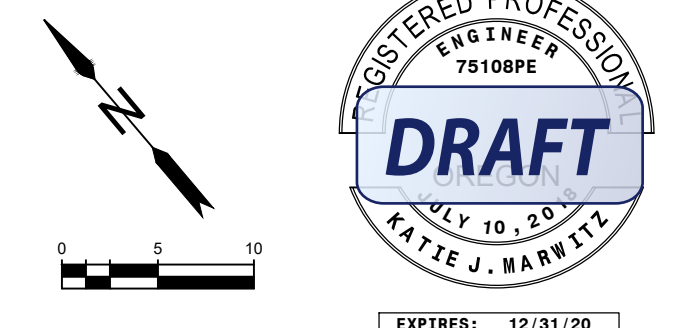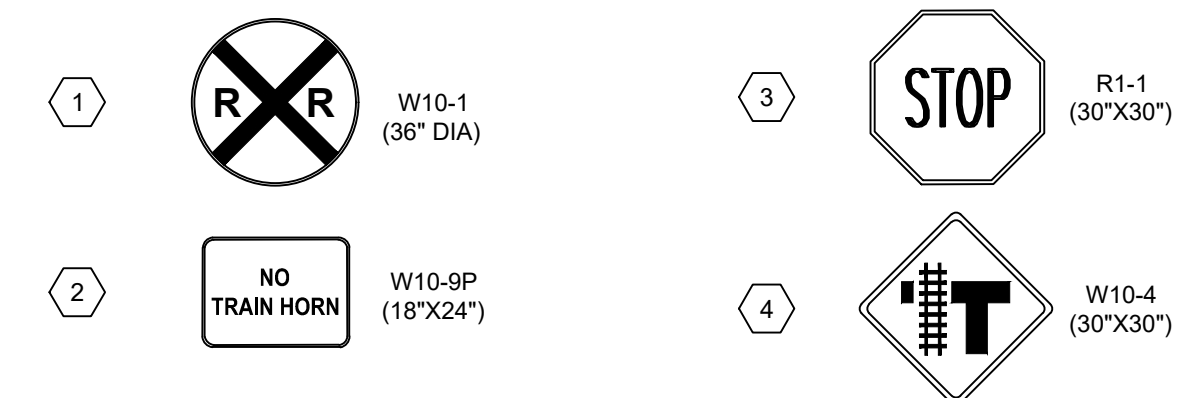

DATE	SCALE	DESIGNED BY	DRAWN BY	CHECKED BY	PROJECT NO.	REV.	DATE	DESCRIPTION	BY
12/16/2019	GRAPHIC	K. MARWITZ	A. FISHER	J. WILLER	955774				
RAILROAD QUIET ZONE - 8TH AVE 8TH AVE PLAN VIEW - FOUR QUADRANT GATE SYSTEM									
CITY OF EUGENE, OREGON DEPARTMENT OF PUBLIC WORKS ENGINEERING DIVISION									