



LAWRENCE ST PLAN VIEW - MEDIAN

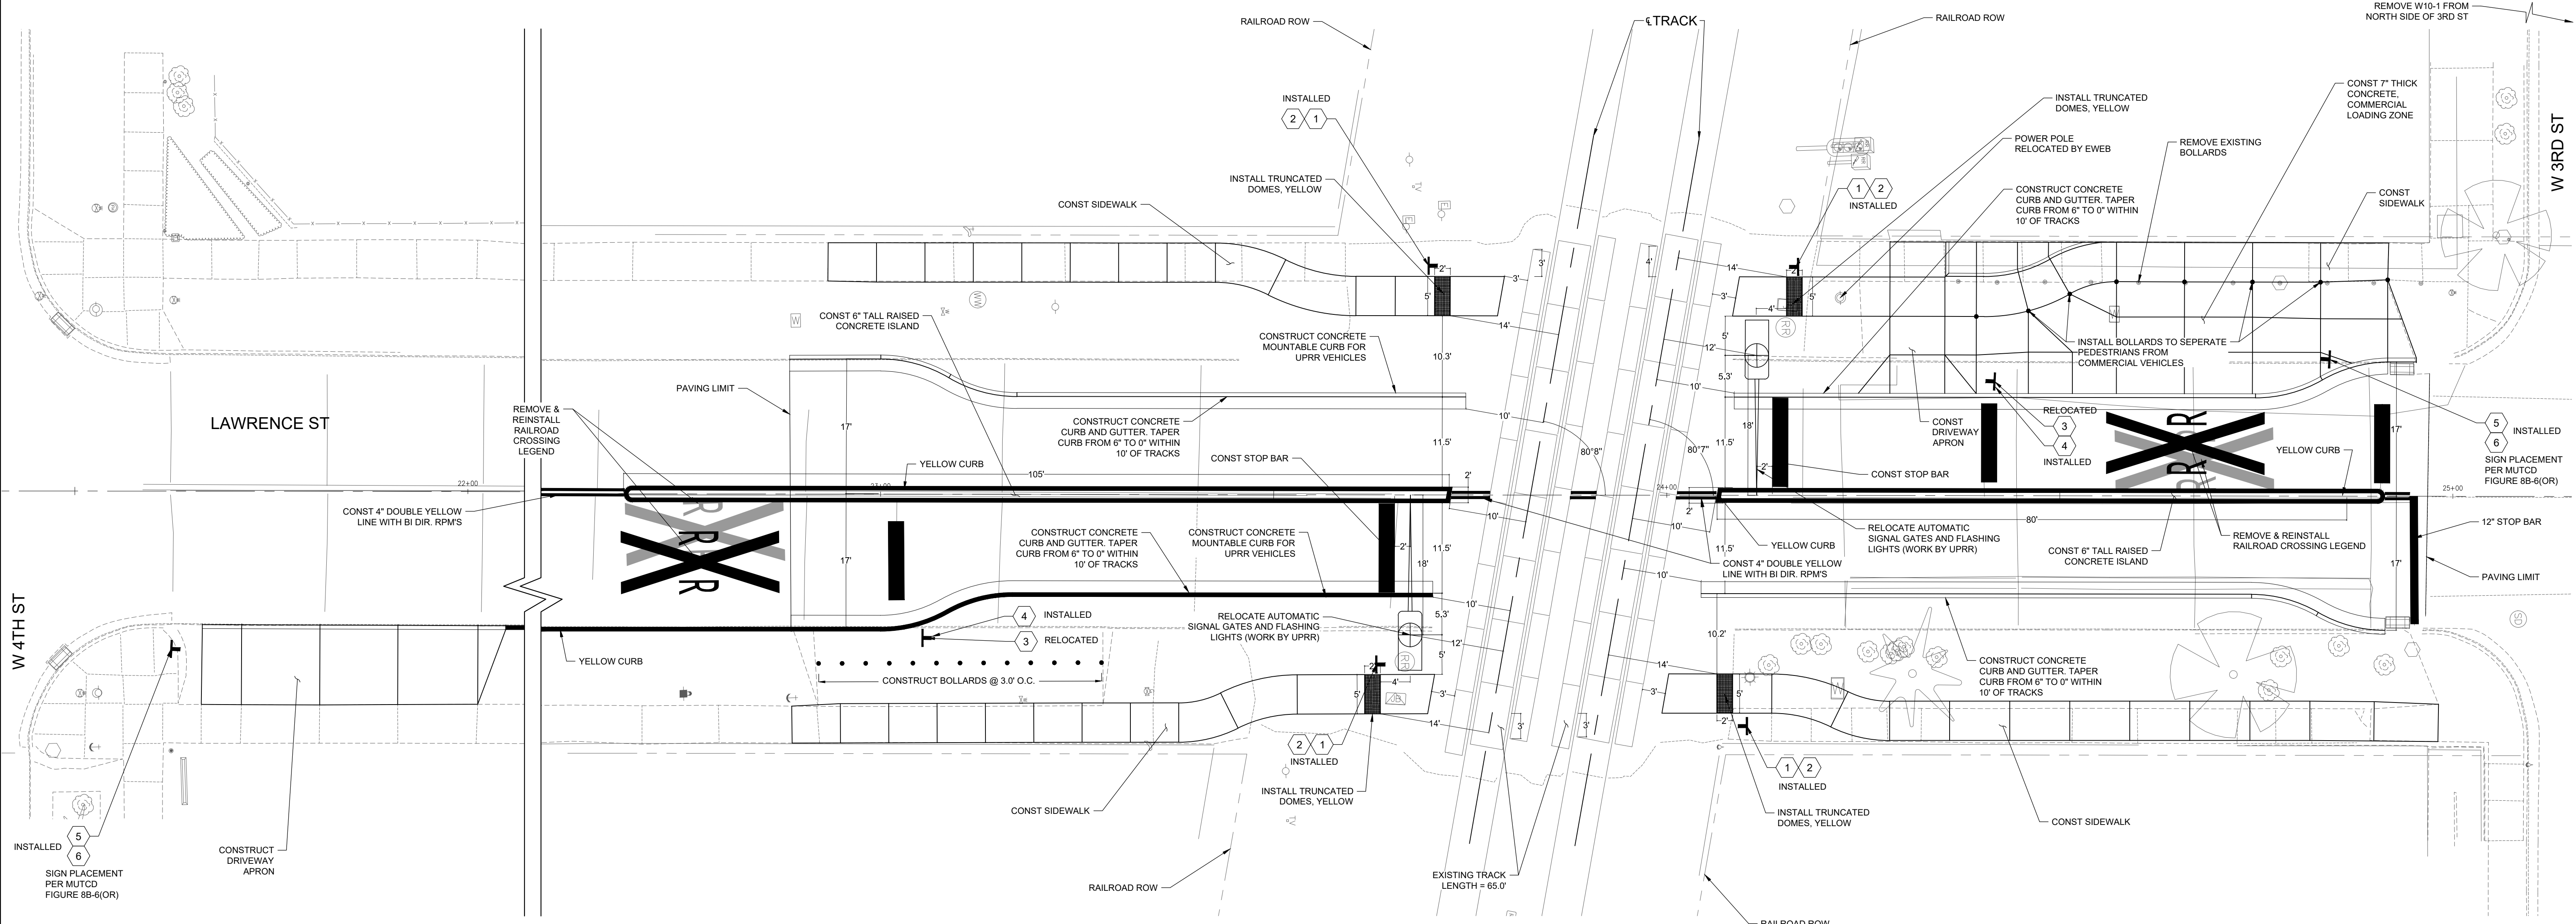

SIGN SUMMARY

1		W10-9 (30"x30")	5		W10-5P (30"x30")
2		R15-8 (18"x9")	6		W10-9P (18"x24")
3		W10-1 (36" DIA)			

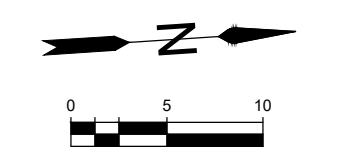

DATE	2/11/2020	SCALE	GRAPHIC
DESIGNED BY	K. MARWITZ	CITY OF	EUGENE, OREGON
DRAWN BY	A. HOUSER	DEPARTMENT OF	PUBLIC WORKS
CHECKED BY	J. WILKER	ENGINEERING DIVISION	
PROJECT NO.	955774		
REV.			
DATE			
DESCRIPTION			
BY			

RAILROAD QUIET ZONE -
LAWRENCE STREET
LAWRENCE ST PLAN VIEW - MEDIAN

CITY OF
EUGENE, OREGON
DEPARTMENT OF PUBLIC WORKS
ENGINEERING DIVISION

