


# MADISON ST PLAN VIEW - FOUR QUADRANT GATE SYSTEM

US DOT NO. 756-538J  
RRMP 647.84 MADISON ST

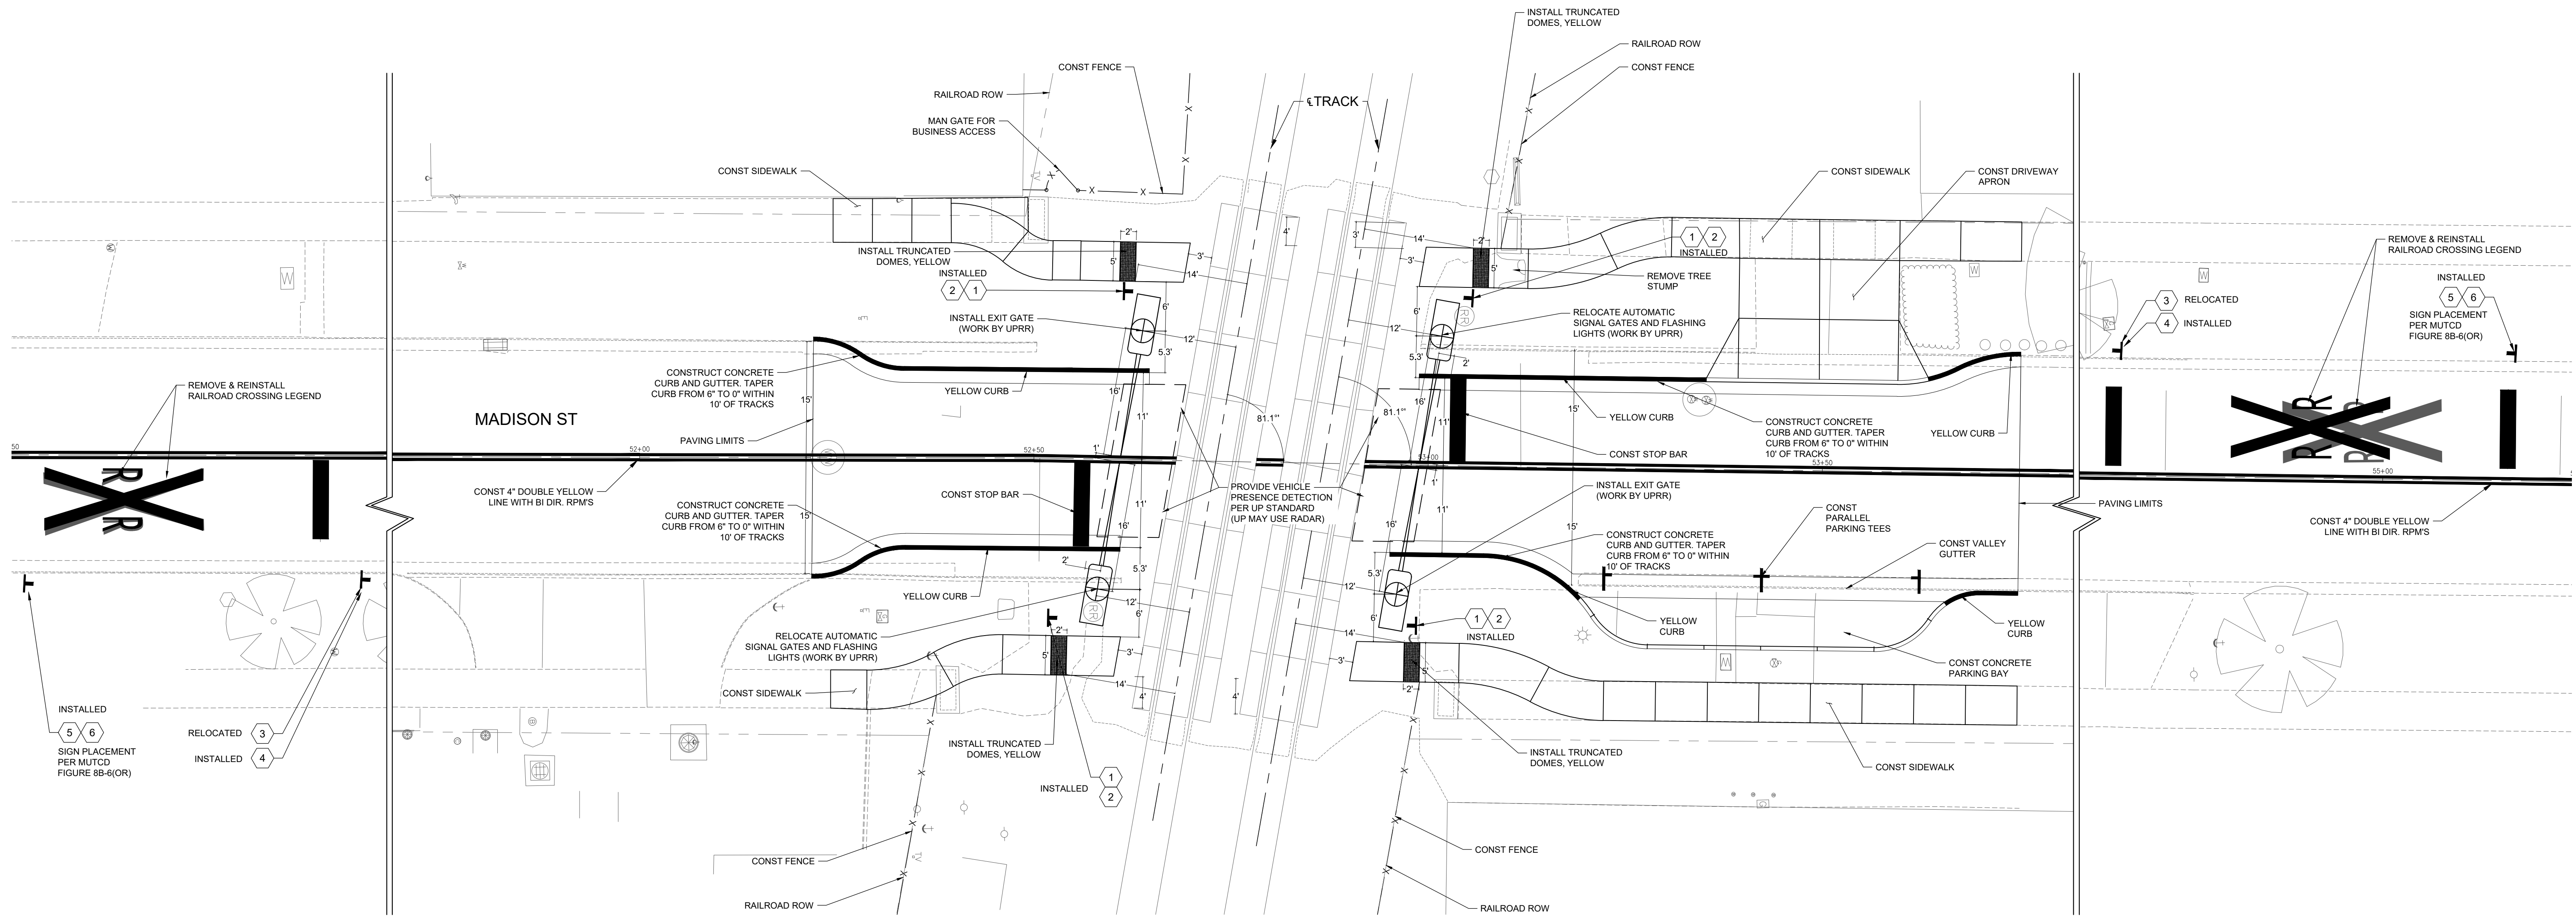

### SIGN SUMMARY

- |   |  |                  |   |  |                  |
|---|--|------------------|---|--|------------------|
| 1 |  | W10-9 (30"x30")  | 5 |  | W10-5P (30"x30") |
| 2 |  | R15-8 (18"x9")   | 6 |  | W10-5P (24"x30") |
| 3 |  | W10-1 (36" DIA)  |   |  |                  |
| 4 |  | W10-9P (18"x24") |   |  |                  |

DATE	SCALE	GRAPHIC	DESIGNED BY	DRAWN BY	CHECKED BY	PROJECT NO.	REV.	DATE	DESCRIPTION	BY
3/11/2020			K. MARWITZ	A. FISHER	J. WILLER	955774				

RAILROAD QUIET ZONE -  
MADISON STREET  
MADISON ST PLAN VIEW - FOUR  
QUADRANT GATE SYSTEM

CITY OF  
EUGENE, OREGON  
DEPARTMENT OF PUBLIC WORKS  
ENGINEERING DIVISION

